



REAR ELEVATION

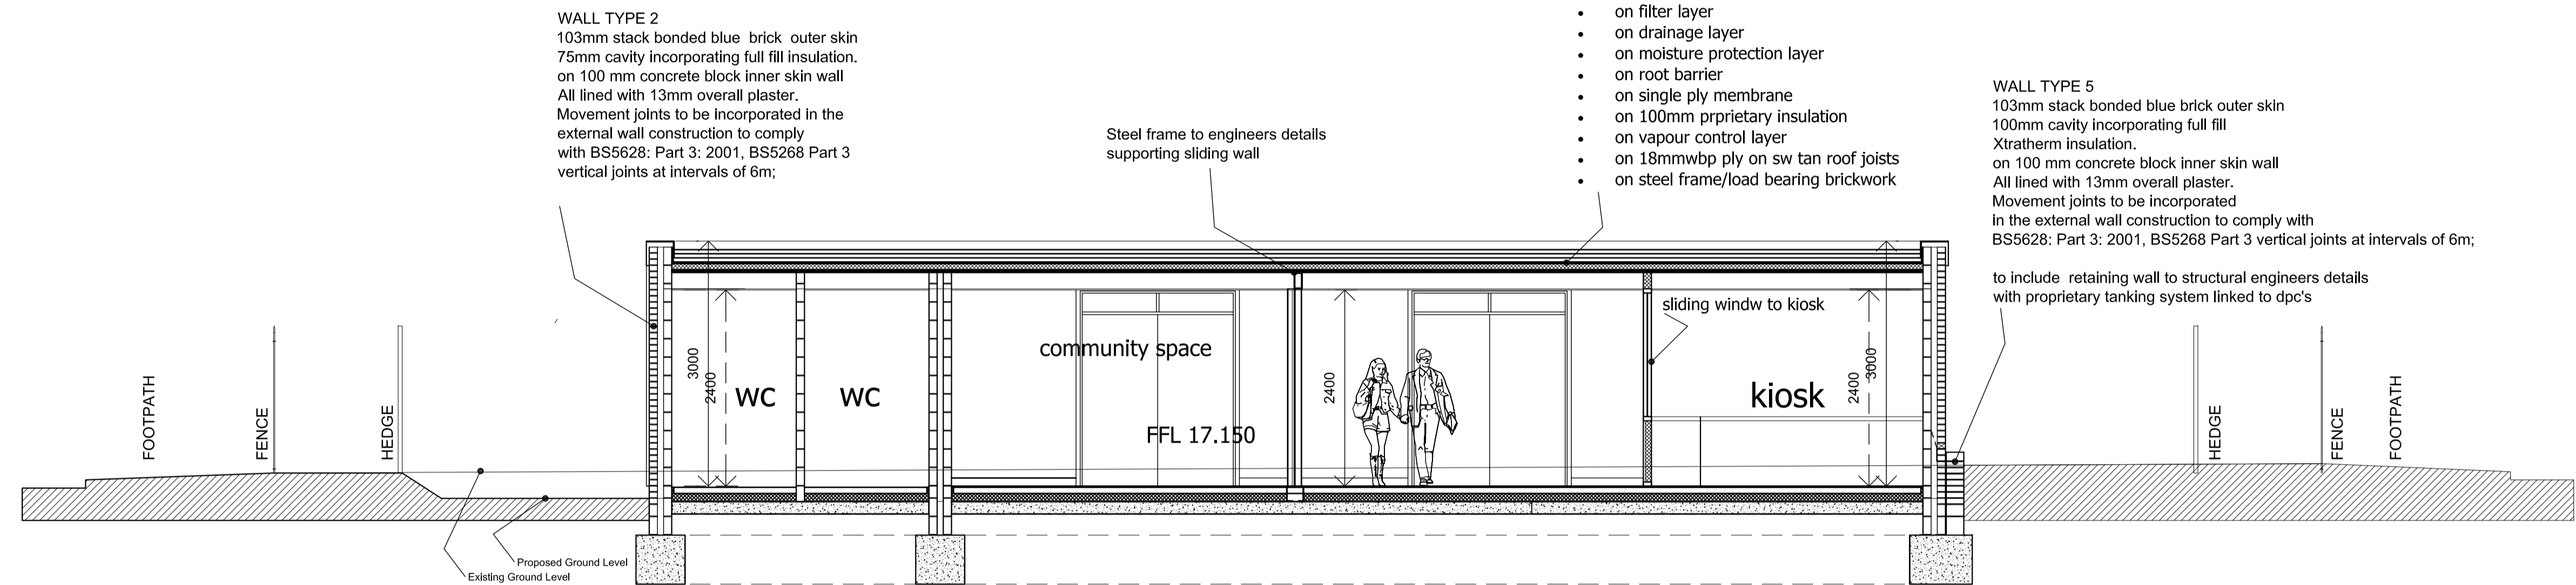

SECTION A-A

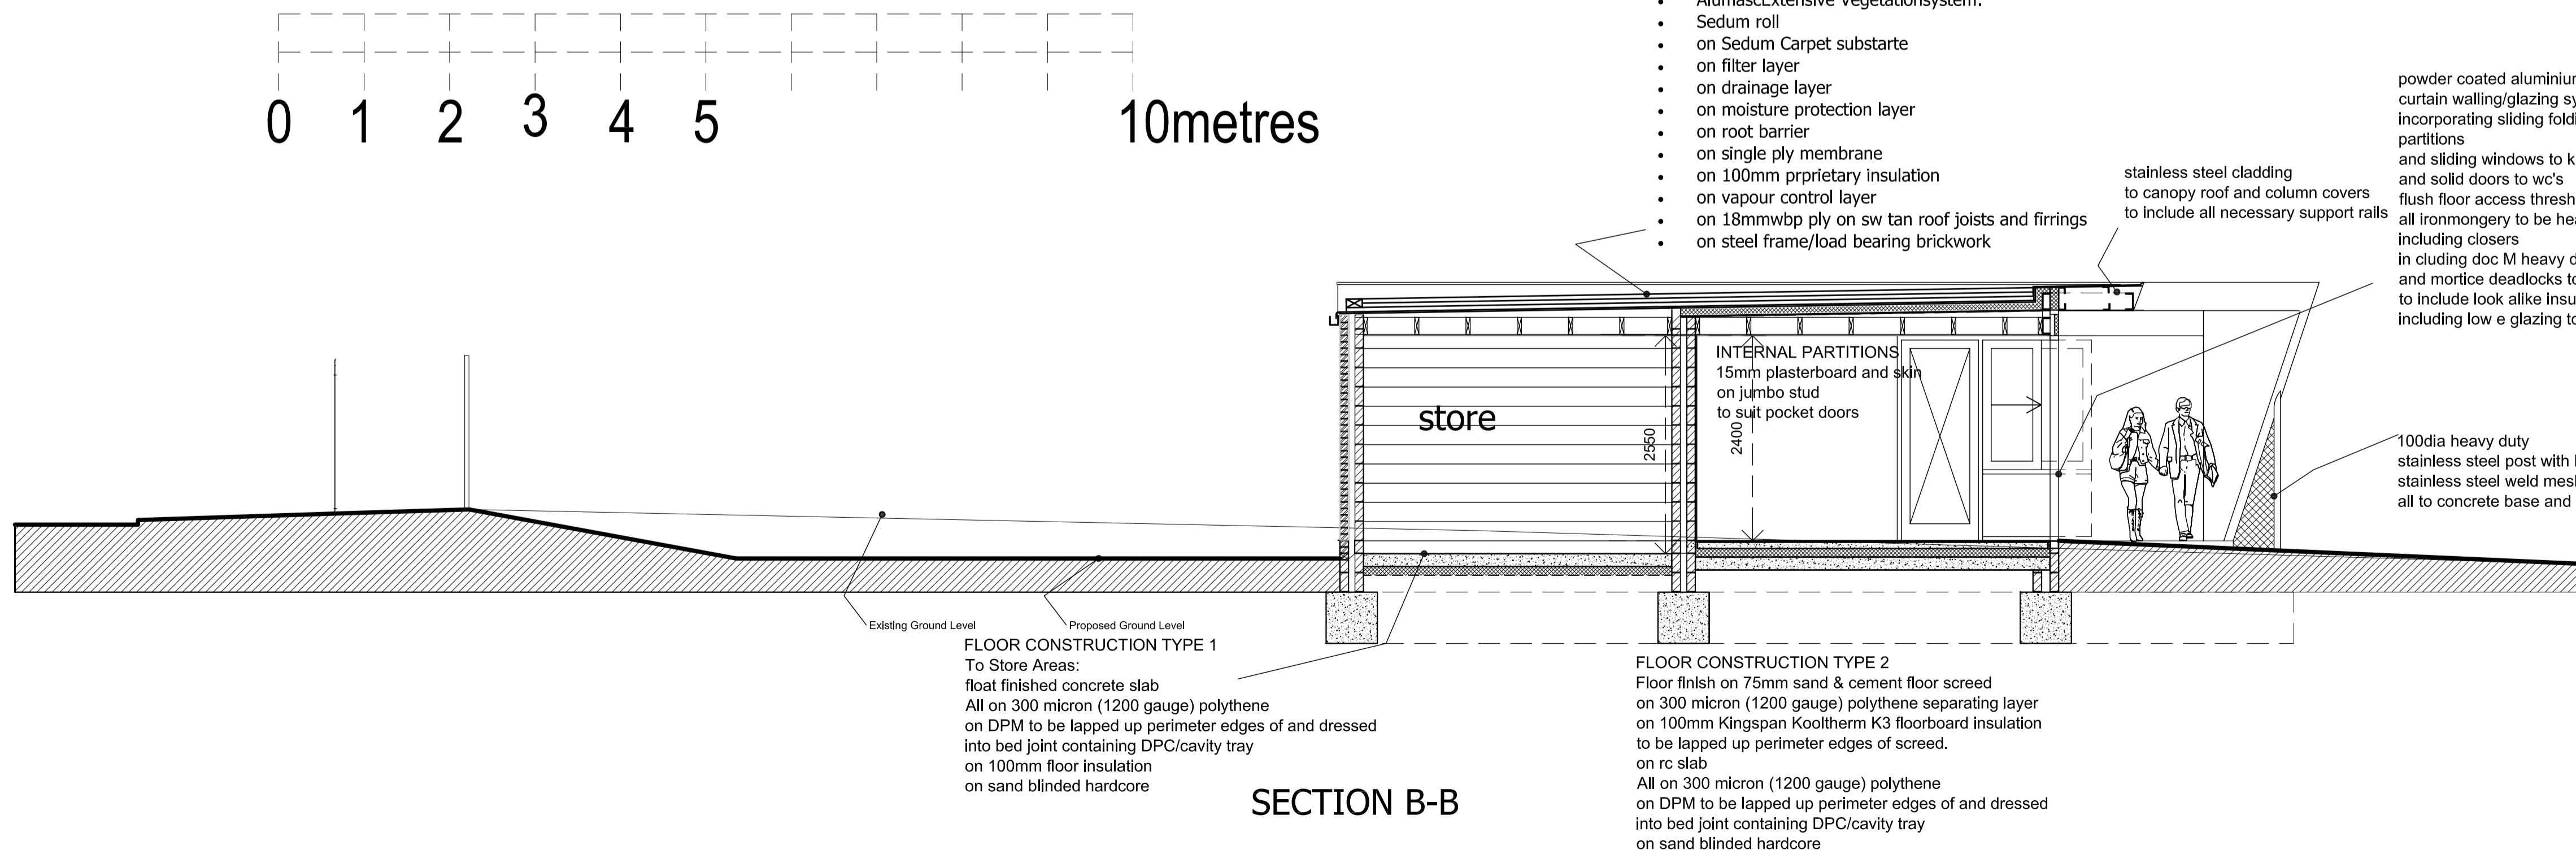

SECTION B-B



The Triforium
17 Warwick Street
Rugby
Warwickshire
CV21 3DH
Tel: (01788) 576137
Fax: (01788) 541328

- Architecture
- Interiors
- Planning



Revision D: Construction
Revision C: Building layout
Revision B: Details added
Revision A: Cladding to facing blue facing brickwork

SOUTH PARK GARDENS
WIMLEDON

PROPOSED NEW PARK PAVILION

SECTIONS AND ELEVATIONS
SHEET 1

Drawn:	DWS Dip Arch RIBA
Date:	JUNE 2013
Scale:	1:50 @ A1 SIZE 1:100 @ A3 SIZE
Dwg No.:	R23:13:52D