

KEY

- Areas of proposed enhanced soft landscaping to the area between the side and rear elevations of the pavilion and the site boundary with Dudley Road and Kings Road
- Trees to be removed as a result of the new development and replaced with new tree planting in South Park

Nb.

For Location and details of replacement trees A , B, C, D & E see drawing SPTP02/V1 and supporting document 'Soft landscape enhancement and Replacement tree planting proposal for South Park Pavilion Development Wimbledon SW19' SPDOC03/V1

For details of planting for Beds A and B see planting plans on drawing SPPP04/V1, Plant schedule SPPS05/V1 and supporting document 'Soft landscape enhancement and Replacement tree planting proposal for South Park Pavilion Development Wimbledon SW19' SPDOC03/V1

REVISIONS	

Matthew Childs Design
 mc@matthewchildsdesign.co.uk | 0774 864 3248

CLIENT David Leed | Major Projects Manager
 London Borough of Merton

PROJECT PARK PAVILION | SOUTH PARK

DRAWING Plan to locate areas of soft landscape enhancement and trees to be removed

DRAWING No. SPLP01/V1

DATE 20.08.14 SCALE 1:100 @ A2

Copyright Matthew Childs Design


Do not scale from this drawing: all measurements to be checked on site
 Report suspected discrepancies or omissions
 A structural engineer should be consulted to ensure structural integrity of weight bearing features

REPLACEMENT TREE A

Existing Common Yew (H) 10m
 Common Hawthorn (H) 6m to be removed with replacement tree specified within park
 Existing Common Yew (H) 6m
 Existing Common Yew (H) 10m
 Common Elder (H) 6m to be removed with replacement tree specified within park
 Box (H) 5m to be removed with replacement tree specified within park

Downy Birch (H) 11m to be removed with replacement tree specified within park
 Bullace/Damson (H) 6m to be removed with replacement tree specified within park

Existing Common Yew (H) 8m
 Existing Tree of heaven (H) 8m

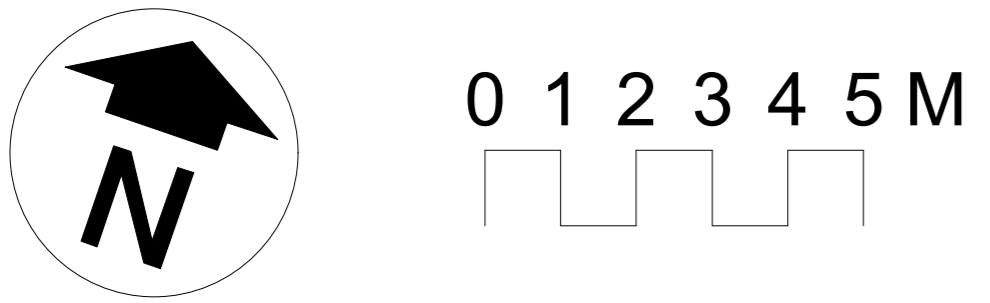

REVISIONS

Matthew Childs Design

mc@matthewchildsdesign.co.uk | 0774 864 3248

CLIENT David Leed | Major Projects Manager
 London Borough of Merton

PROJECT PARK PAVILION | SOUTH PARK

DRAWING Plan to locate areas of soft landscape enhancement and trees to be removed

DRAWING No. SPLP01/V1

DATE 20.08.14 SCALE 1:100 @ A2

Copyright Matthew Childs Design

Do not scale from this drawing: all measurements to be checked on site
 Report suspected discrepancies or omissions
 A structural engineer should be consulted to ensure structural integrity of weight bearing features